



VENT FOR GALV

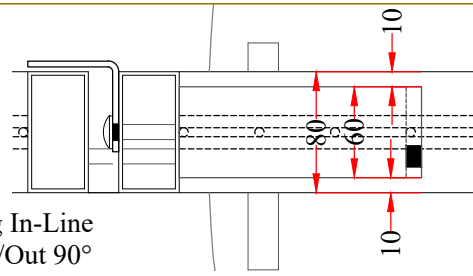

Lockbox to be set
Centre of Frame

___ N° /L Gate Required
 Posts 120 x 120mm SHS
 Frame 80 x 40mm RHS
 Ø25mm Hinges/Eyebolts
 Standard Slide Latch Included
 Option Bolt-On Drop Bolts

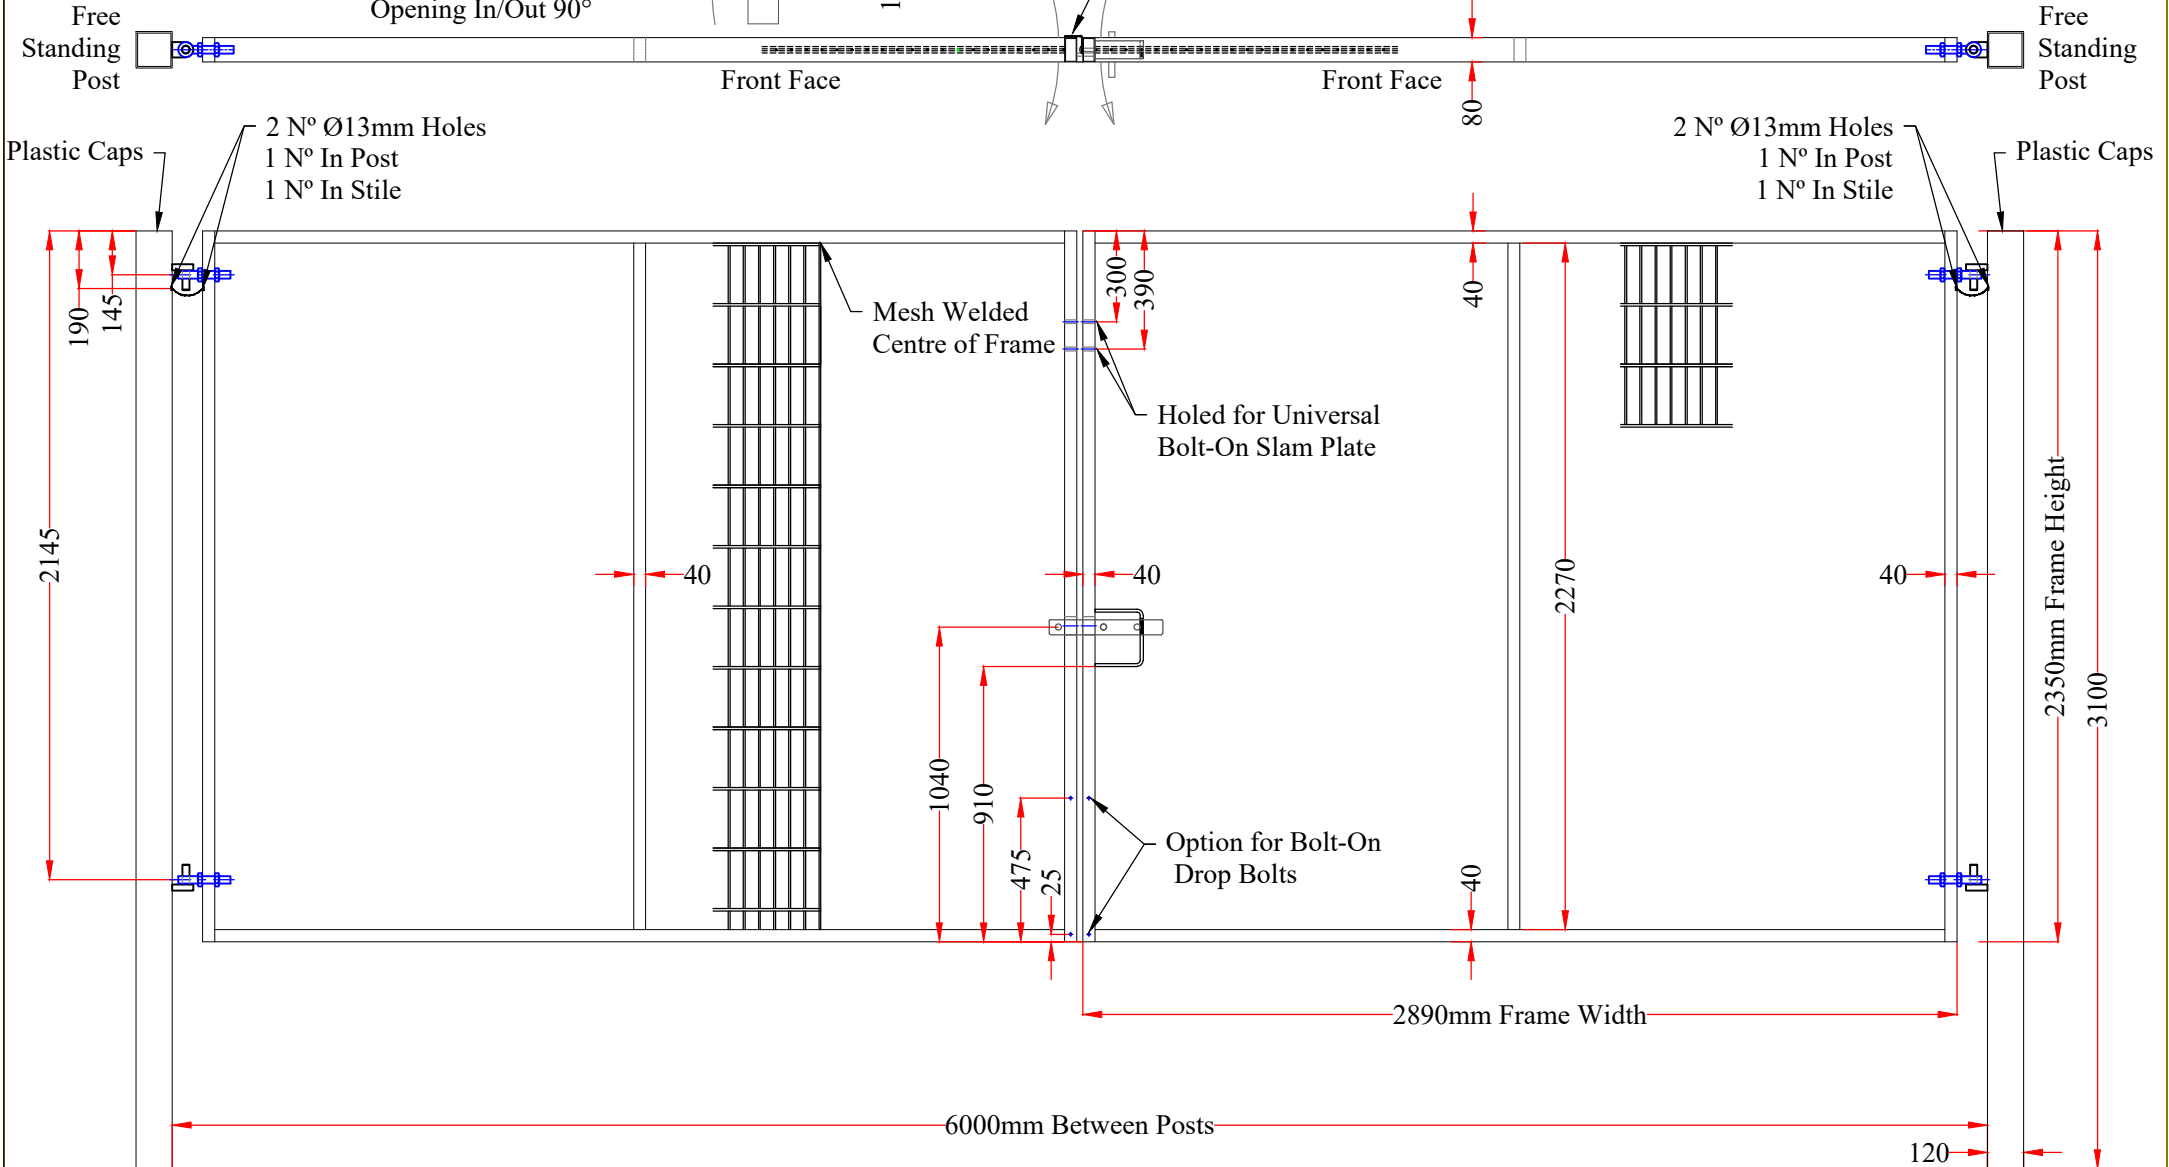

Tel: 0121 272 1777
 email: sales@clafabrications.co.uk
 web: www.clafabrications.co.uk

2.4 x 6.0m Wide Twin Wire Double Leaf Gates

Customer Approval

Signed..... Dated.....