


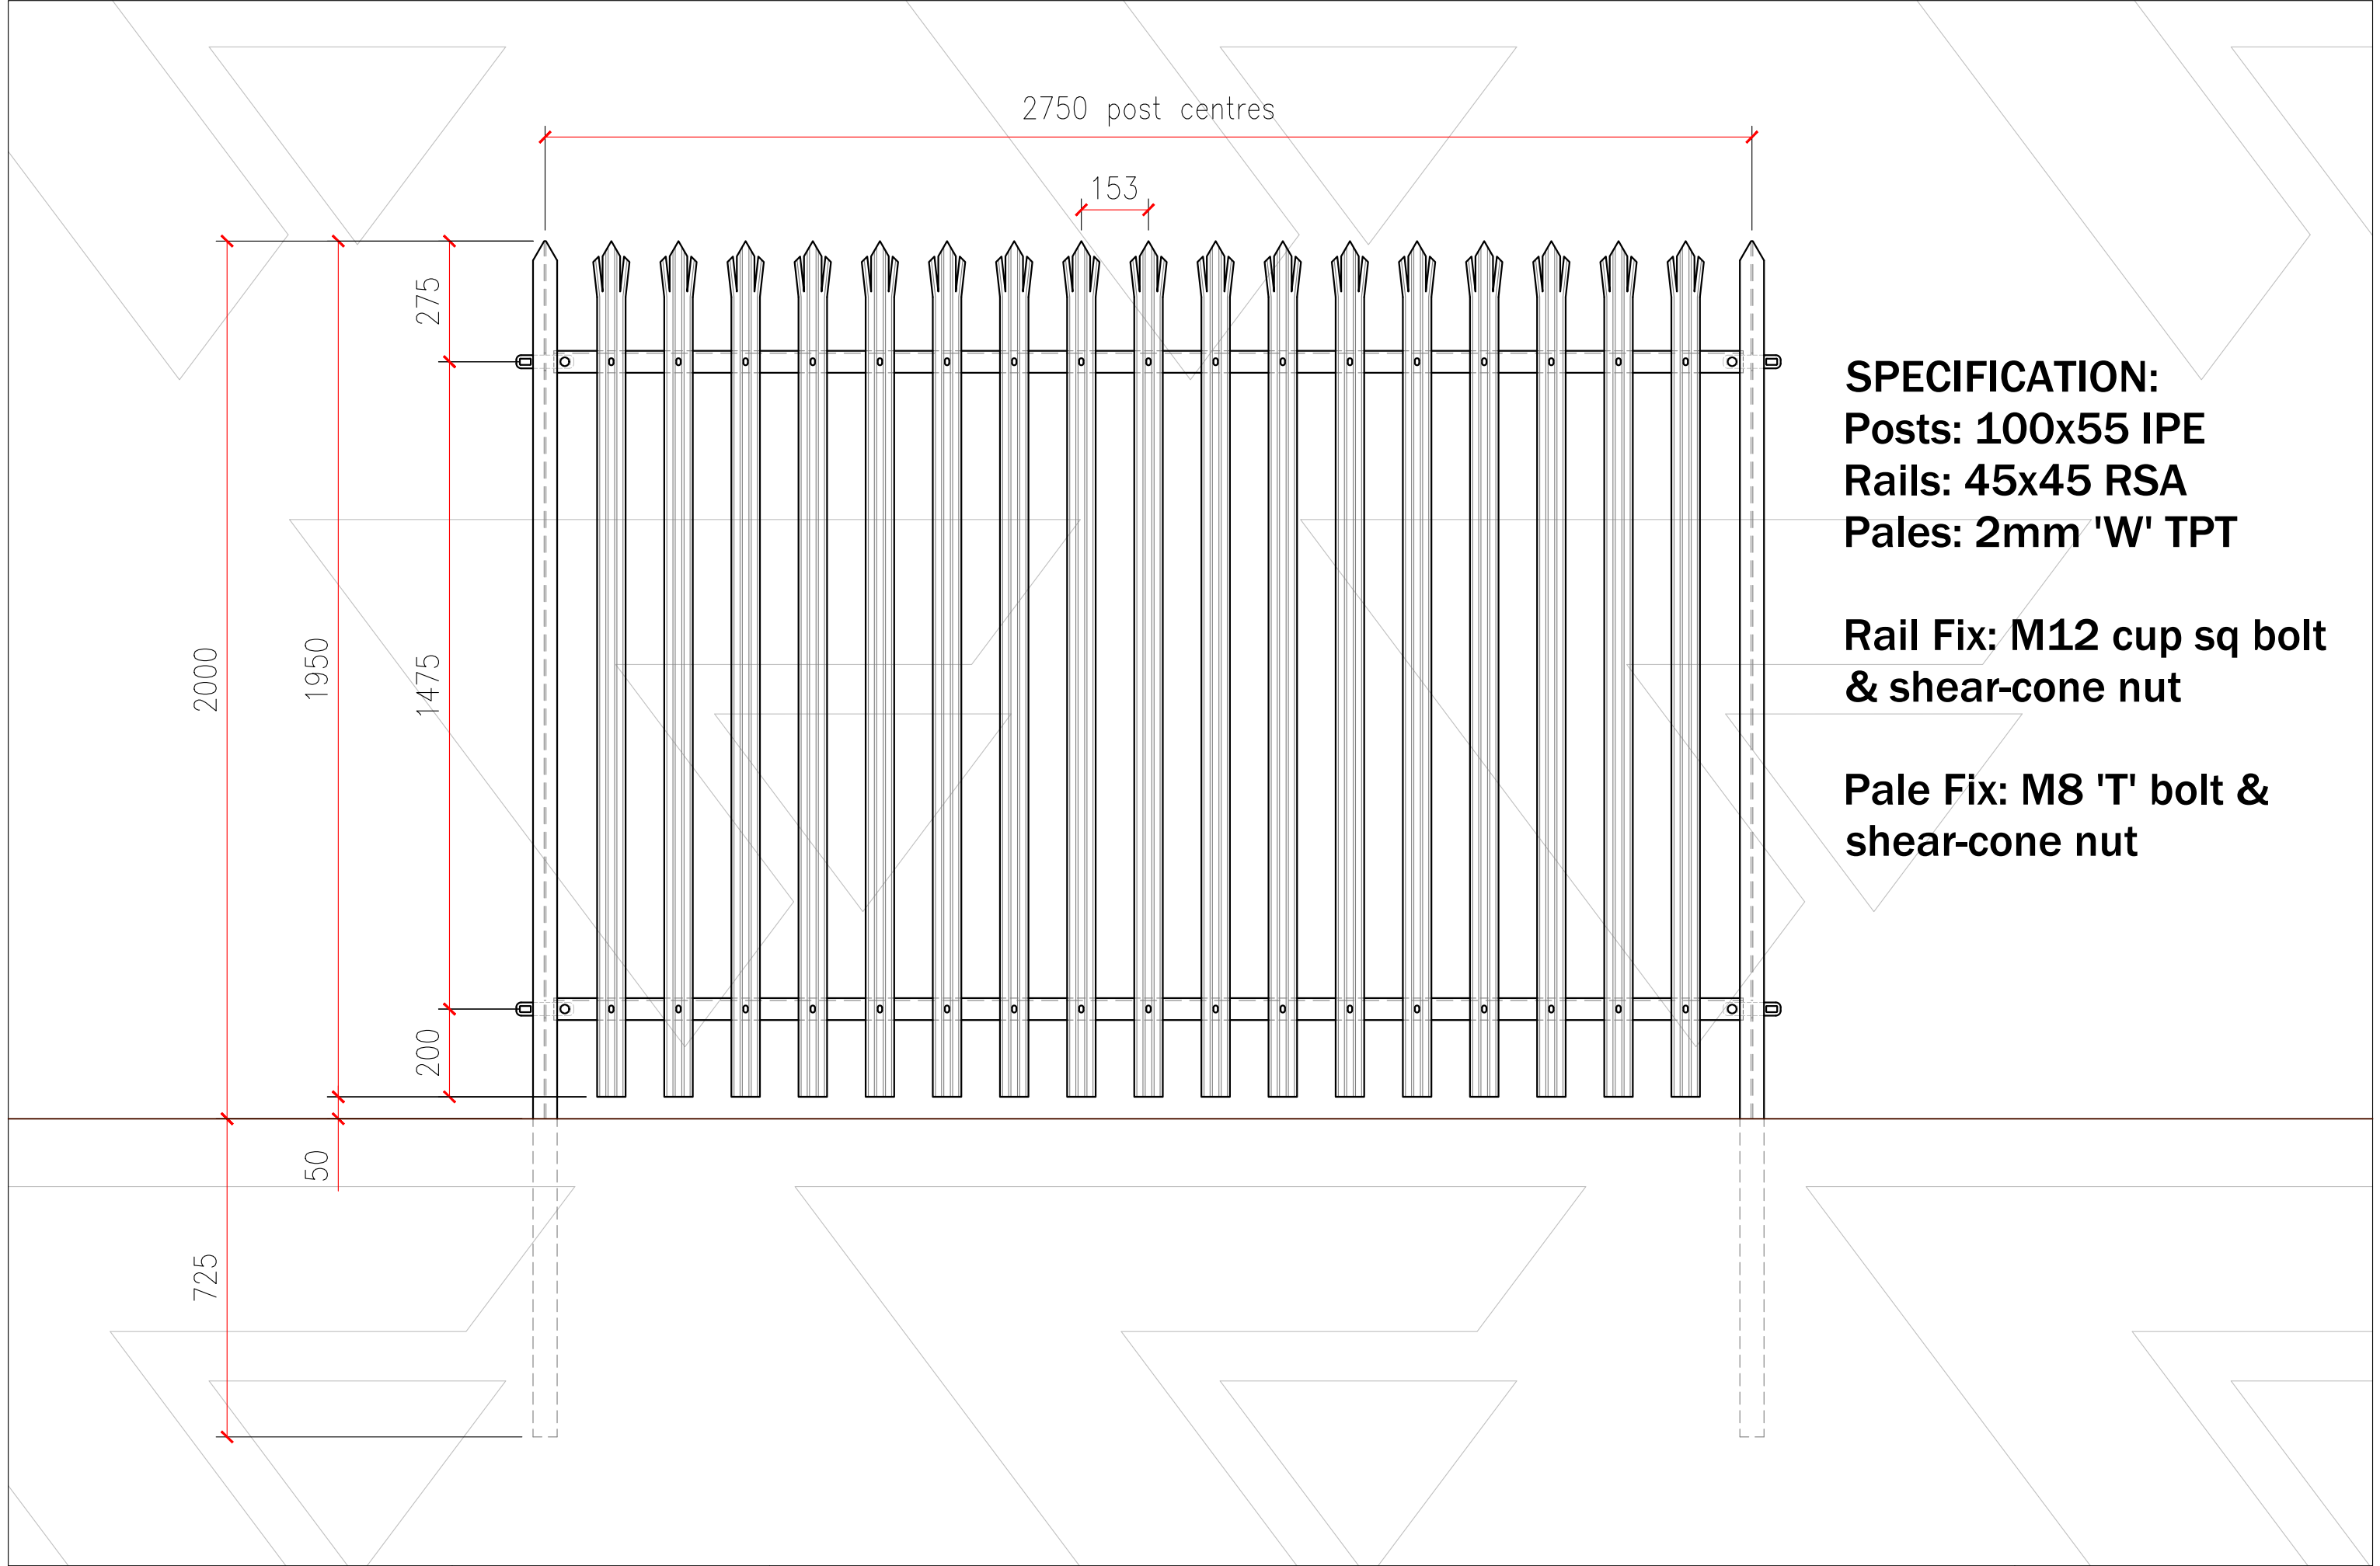

SPECIFICATION:
Posts: 100x55 IPE
Rails: 45x45 RSA
Pales: 2mm 'W' TPT

Rail Fix: M12 cup sq bolt & shear-cone nut

Pale Fix: M8 'T' bolt & shear-cone nut