



80x80 SHS gateposts

1200 between posts

1360 overall posts

gate right-hand rear hung, opening 180° inwards

Gate clad with loose pales (bolted or rivetted on site) - choice of head-types available -

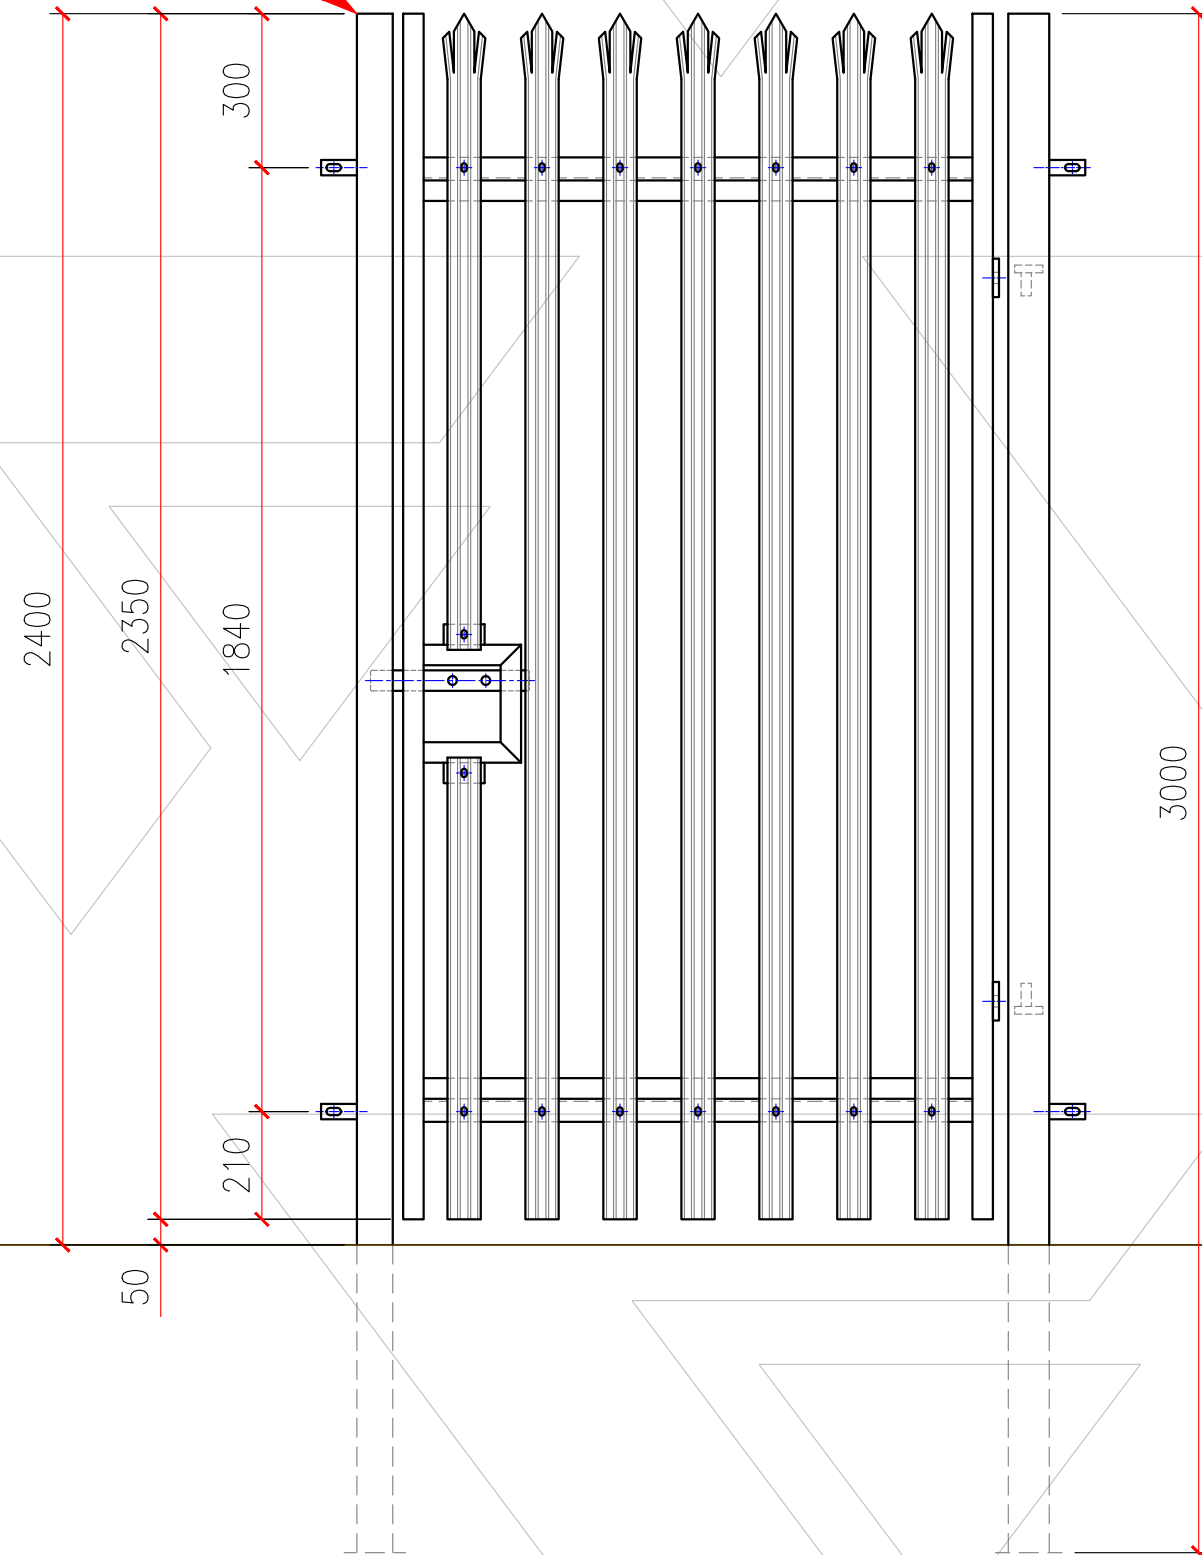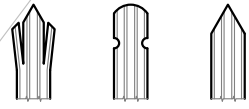

2400

2350

1840

50

210

300

3000